


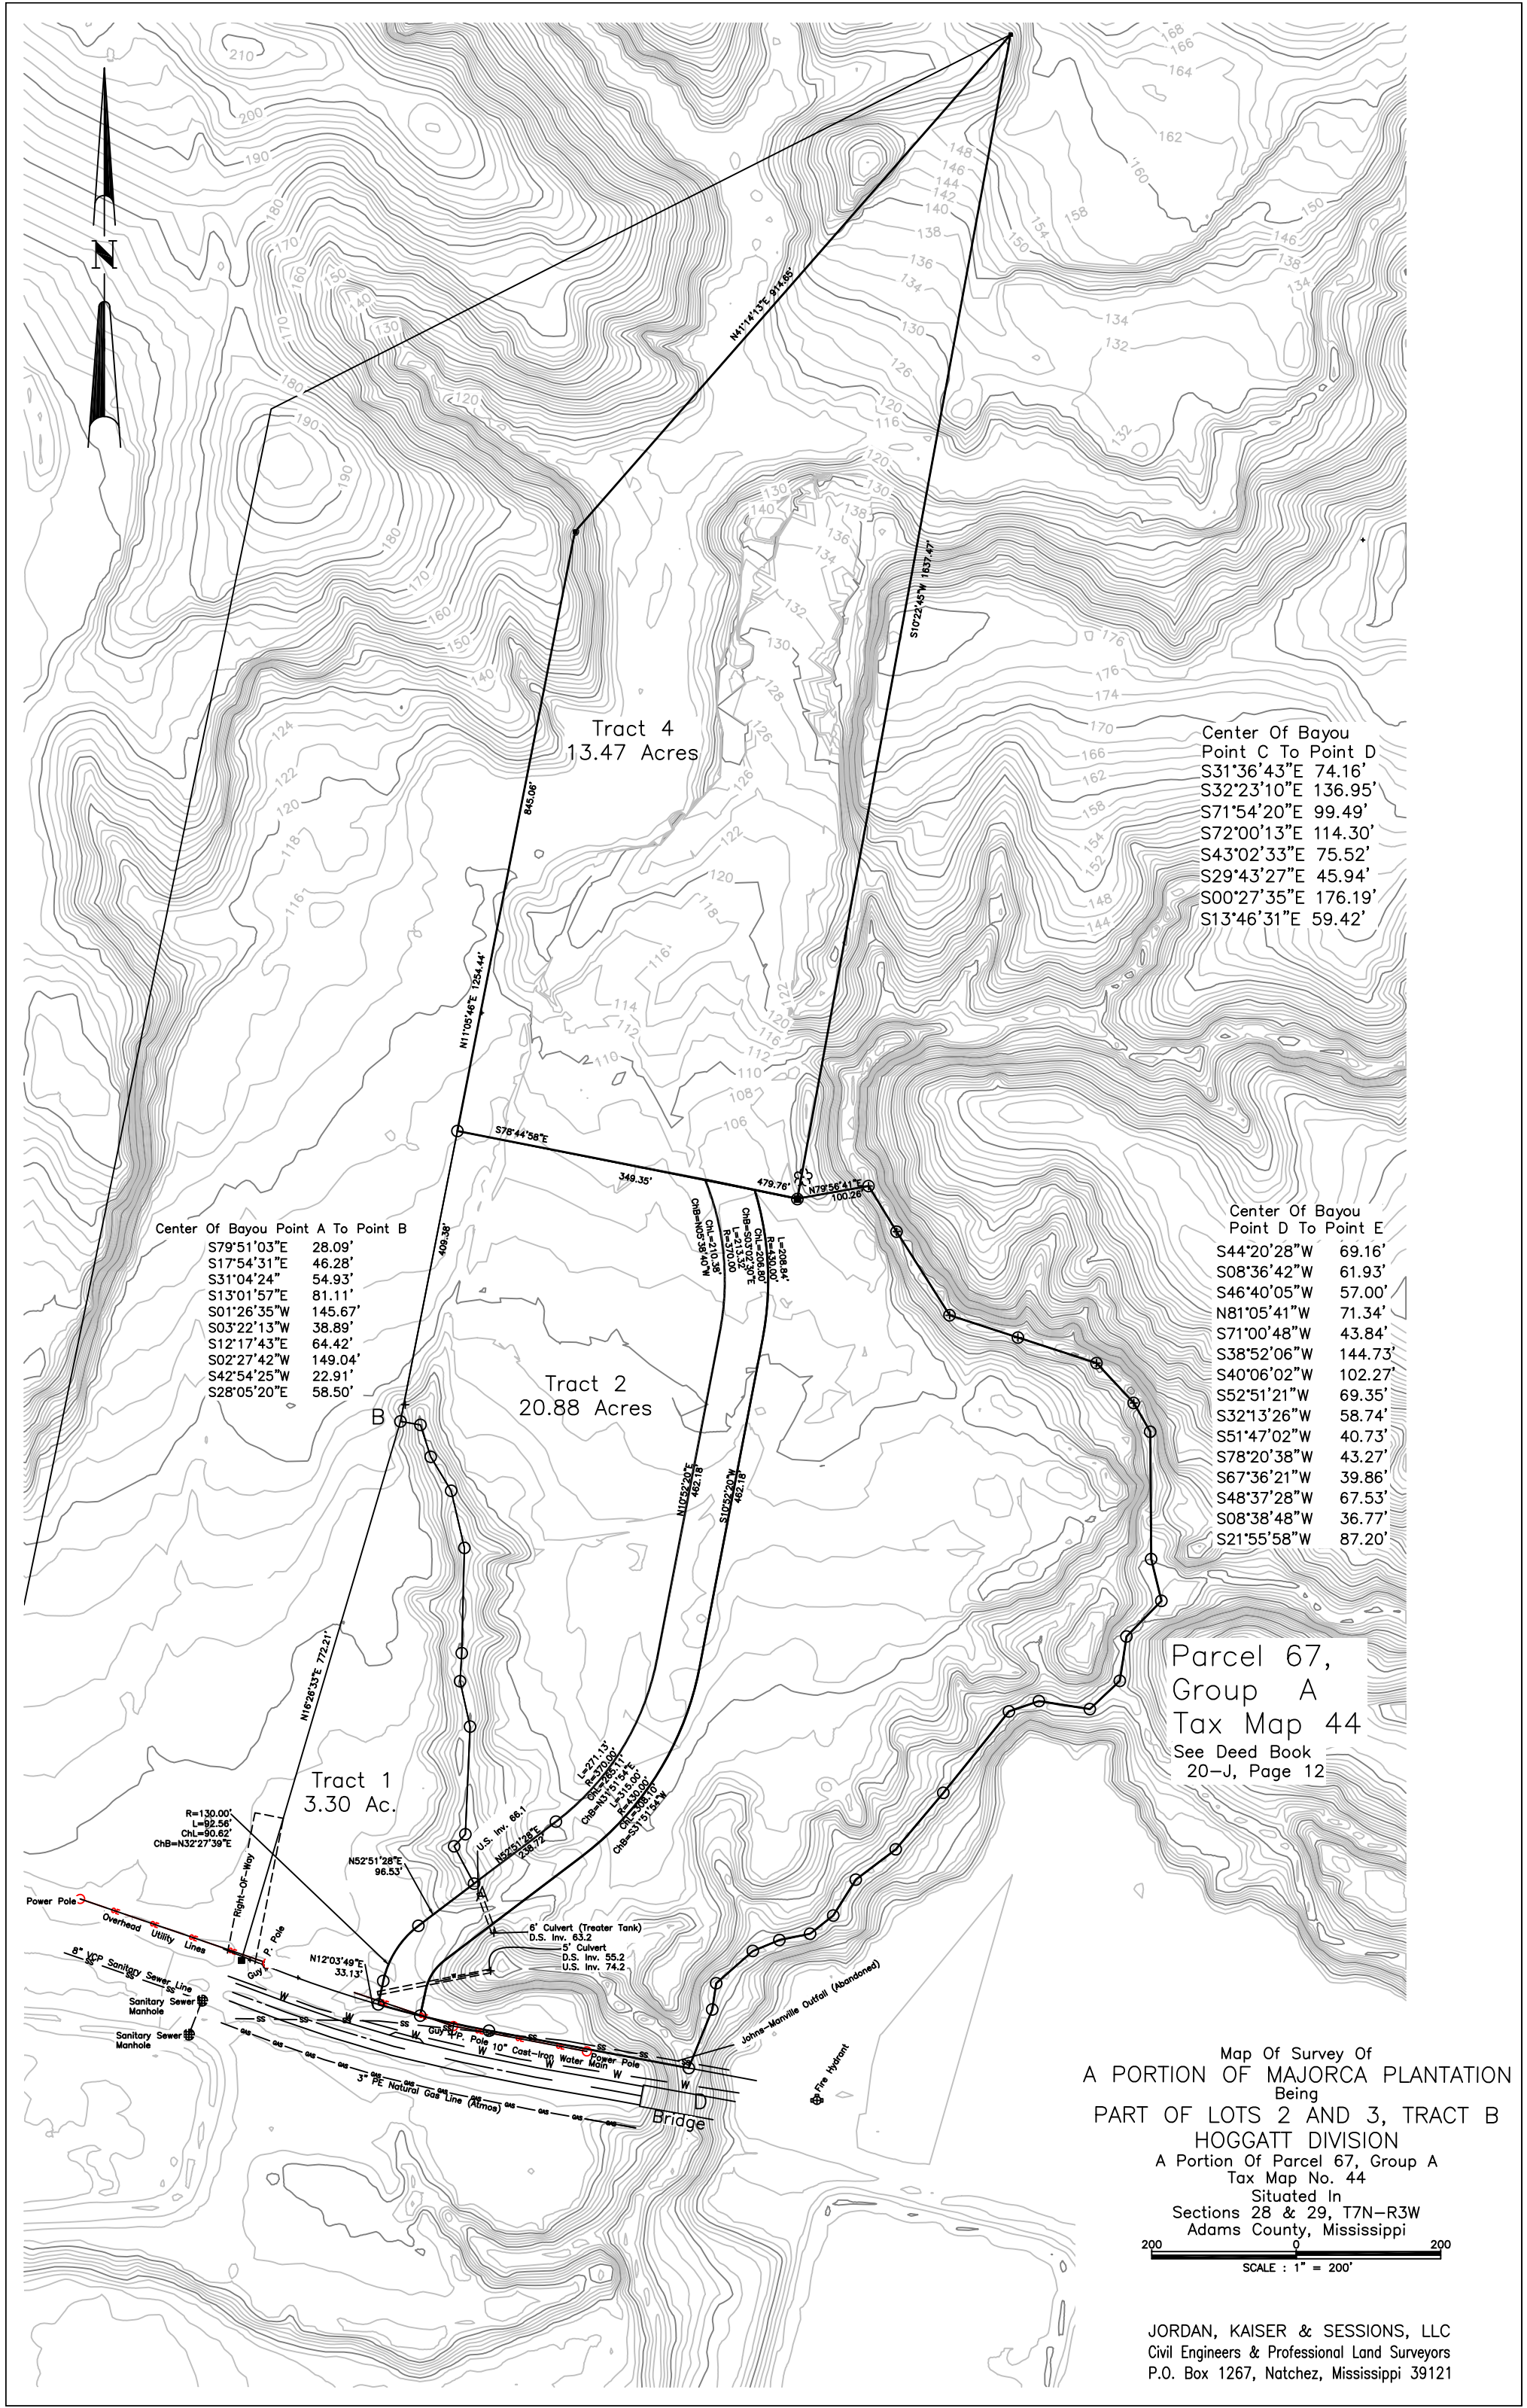

Center Of Bayou Point A To Point B

S79°51'03"E	28.09'
S17°54'31"E	46.28'
S31°04'24"	54.93'
S13°01'57"E	81.11'
S01°26'35"W	145.67'
S03°22'13"W	38.89'
S12°17'43"E	64.42'
S02°27'42"W	149.04'
S42°54'25"W	22.91'
S28°05'20"E	58.50'

Tract 2
20.88 Acres

Tract 4
13.47 Acres

Center Of Bayou Point C To Point D

S31°36'43"E	74.16'
S32°23'10"E	136.95'
S71°54'20"E	99.49'
S72°00'13"E	114.30'
S43°02'33"E	75.52'
S29°43'27"E	45.94'
S00°27'35"E	176.19'
S13°46'31"E	59.42'

Center Of Bayou Point D To Point E

S44°20'28"W	69.16'
S08°36'42"W	61.93'
S46°40'05"W	57.00'
N81°05'41"W	71.34'
S71°00'48"W	43.84'
S38°52'06"W	144.73'
S40°06'02"W	102.27'
S52°51'21"W	69.35'
S32°13'26"W	58.74'
S51°47'02"W	40.73'
S78°20'38"W	43.27'
S67°36'21"W	39.86'
S48°37'28"W	67.53'
S08°38'48"W	36.77'
S21°55'58"W	87.20'

Parcel 67,
Group A
Tax Map 44
See Deed Book
20-J, Page 12

Map Of Survey Of
A PORTION OF MAJORCA PLANTATION
Being
PART OF LOTS 2 AND 3, TRACT B
HOGGATT DIVISION
A Portion Of Parcel 67, Group A
Tax Map No. 44
Situated In
Sections 28 & 29, T7N-R3W
Adams County, Mississippi

200 0 200
SCALE : 1" = 200'

JORDAN, KAISER & SESSIONS, LLC
Civil Engineers & Professional Land Surveyors
P.O. Box 1267, Natchez, Mississippi 39121